



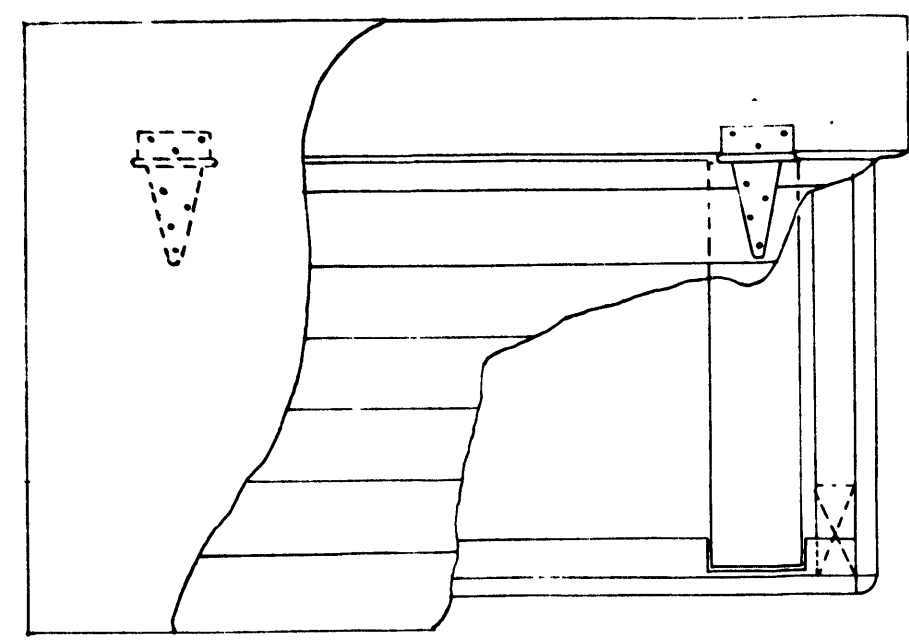


PLAN

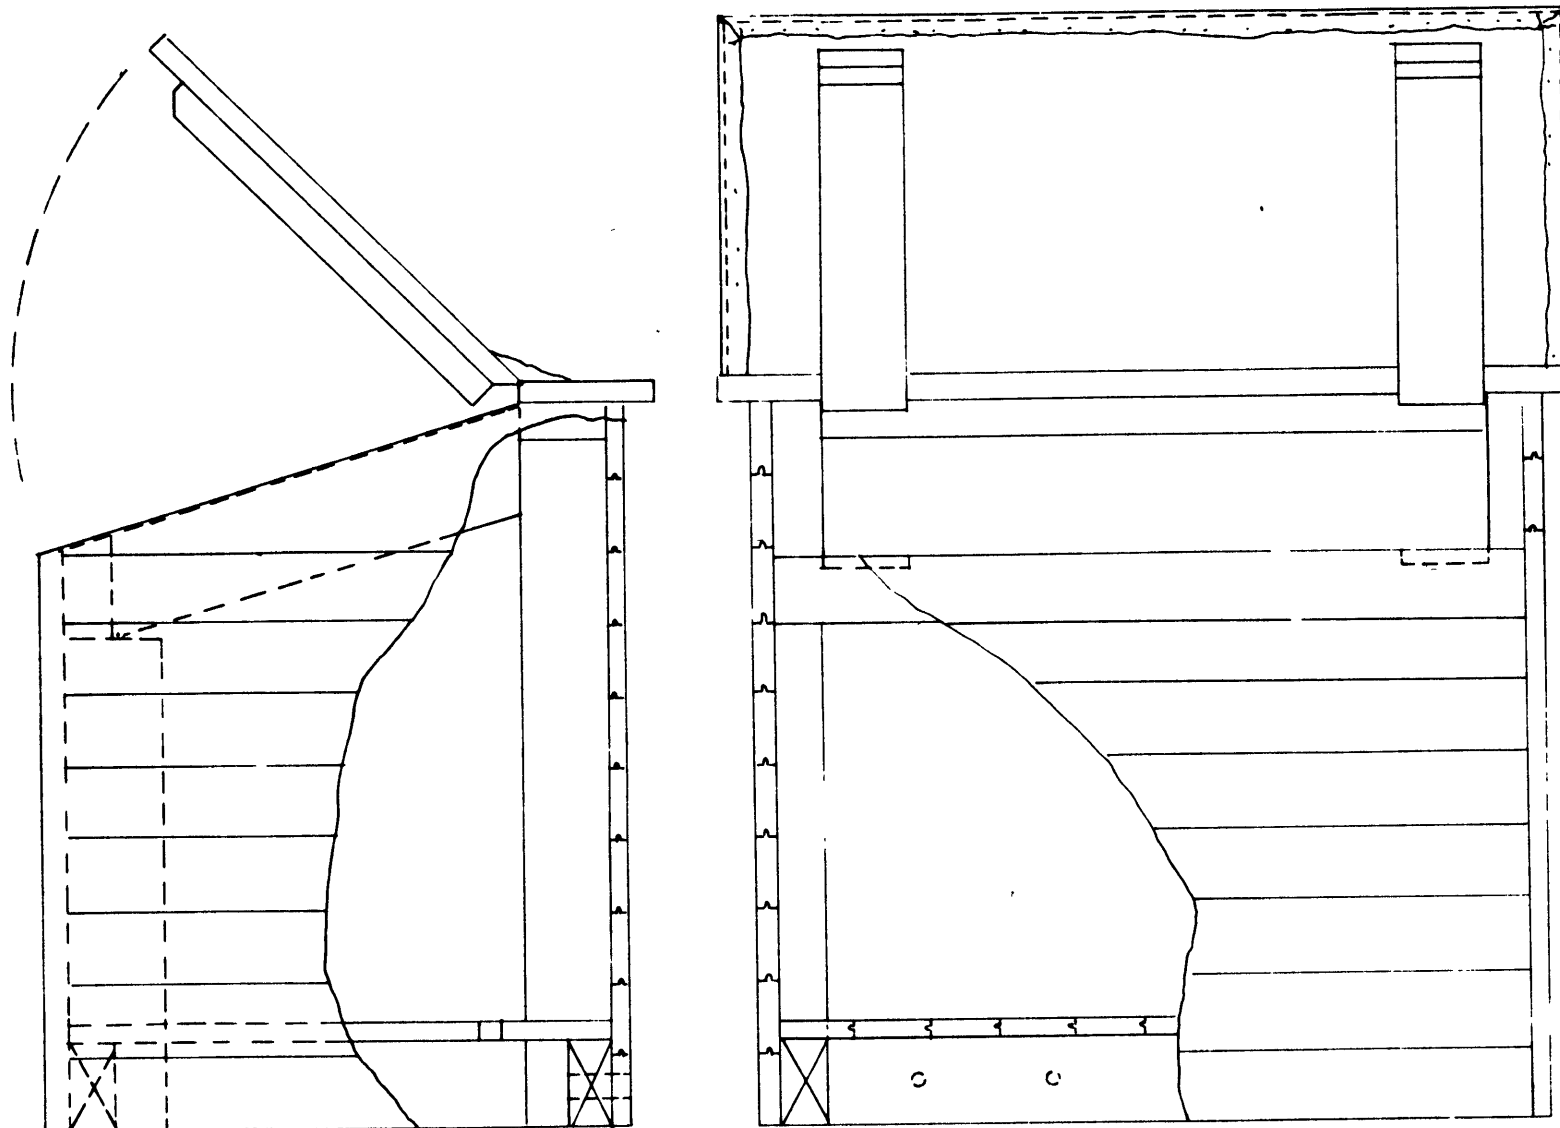


SIDE VIEW

FRONT VIEW

WOOD FUEL BOX SCALE: 1 1/2" = 1'-0"

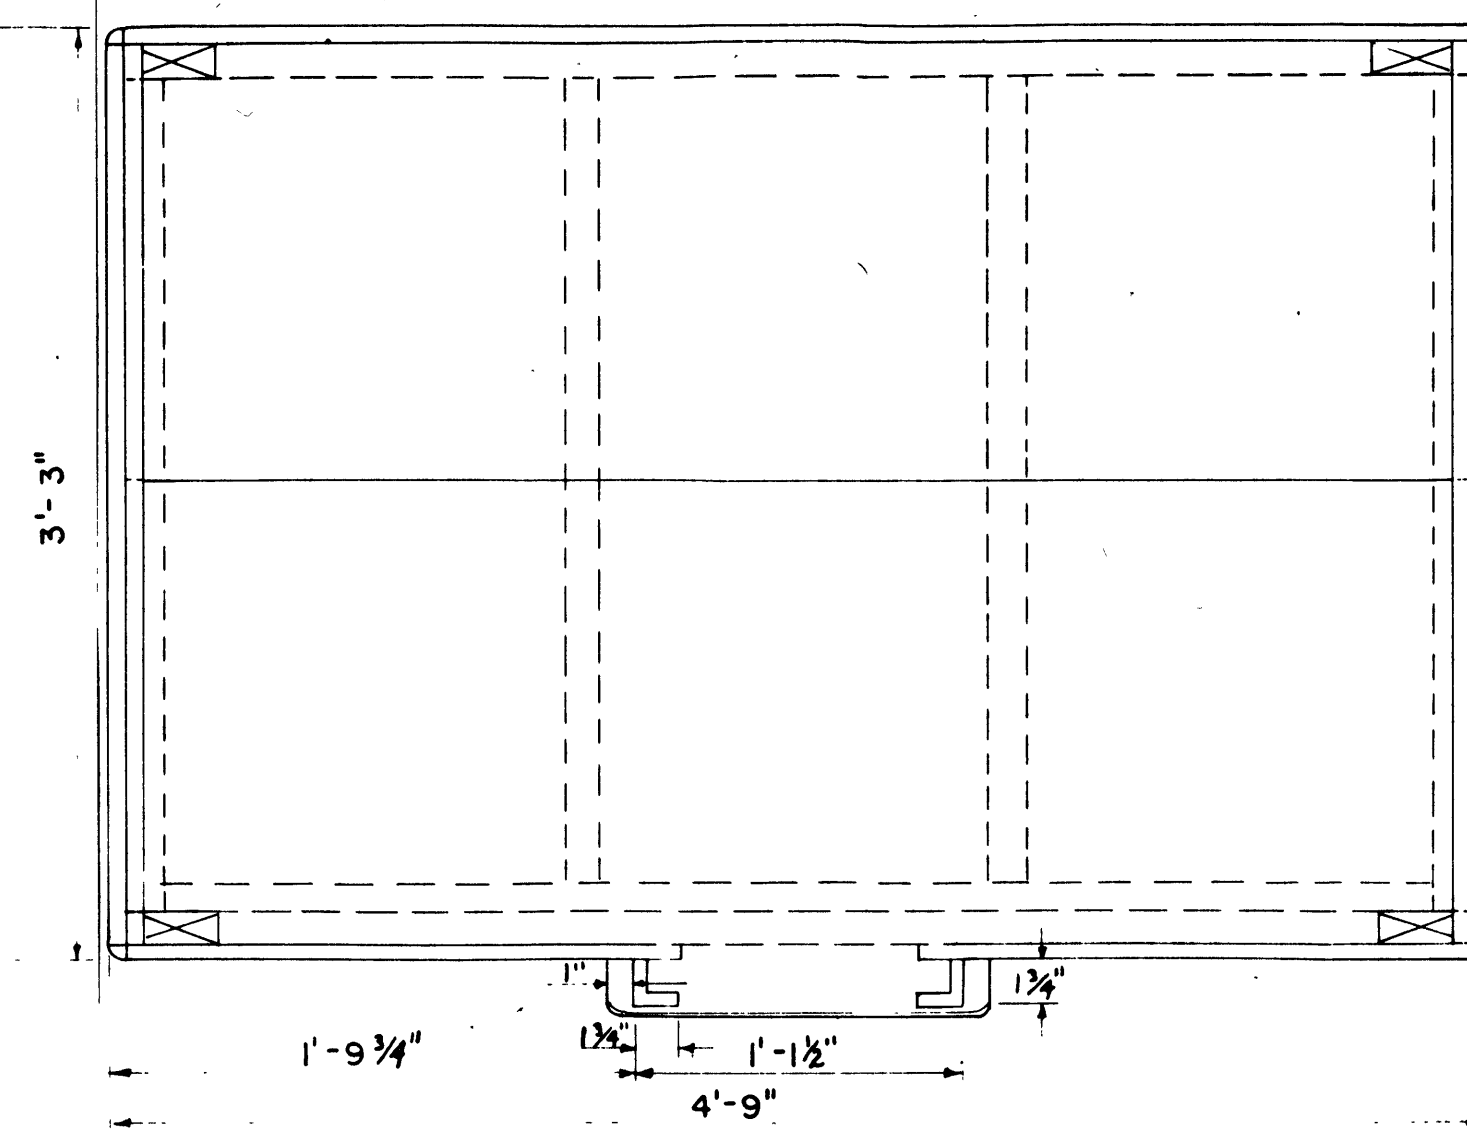


PLAN LID REMOVED

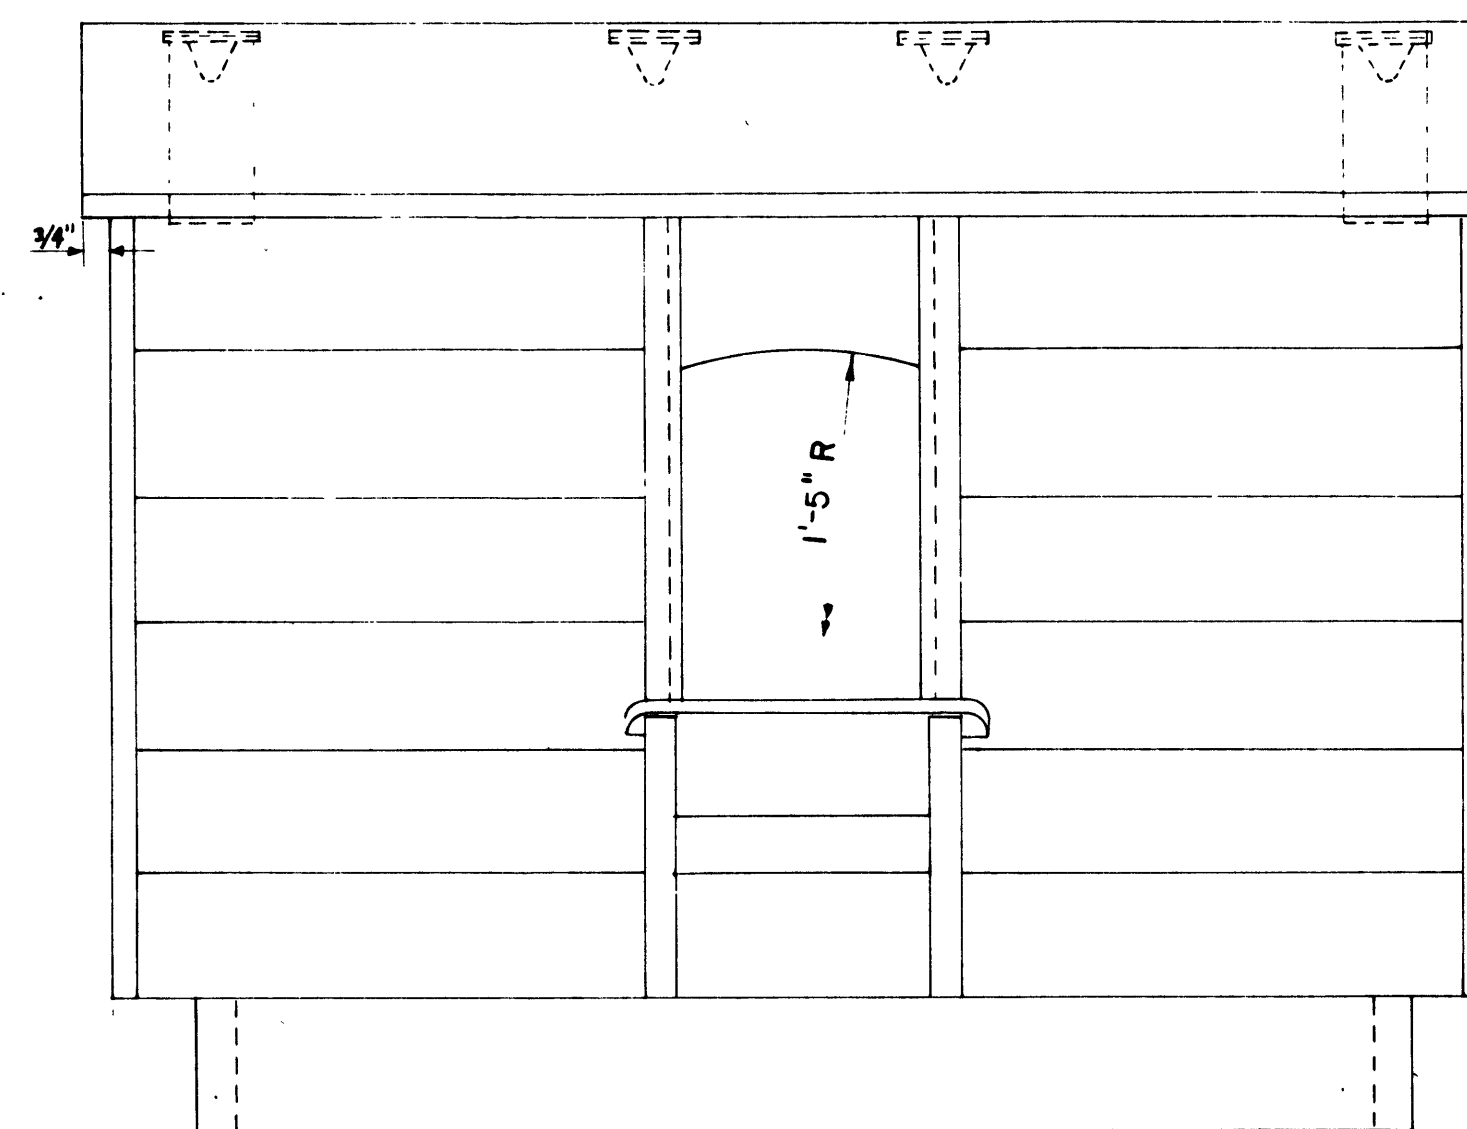


ELEVATION


BOX, COAL FUEL SCALE: 1 1/2" = 1'-0"

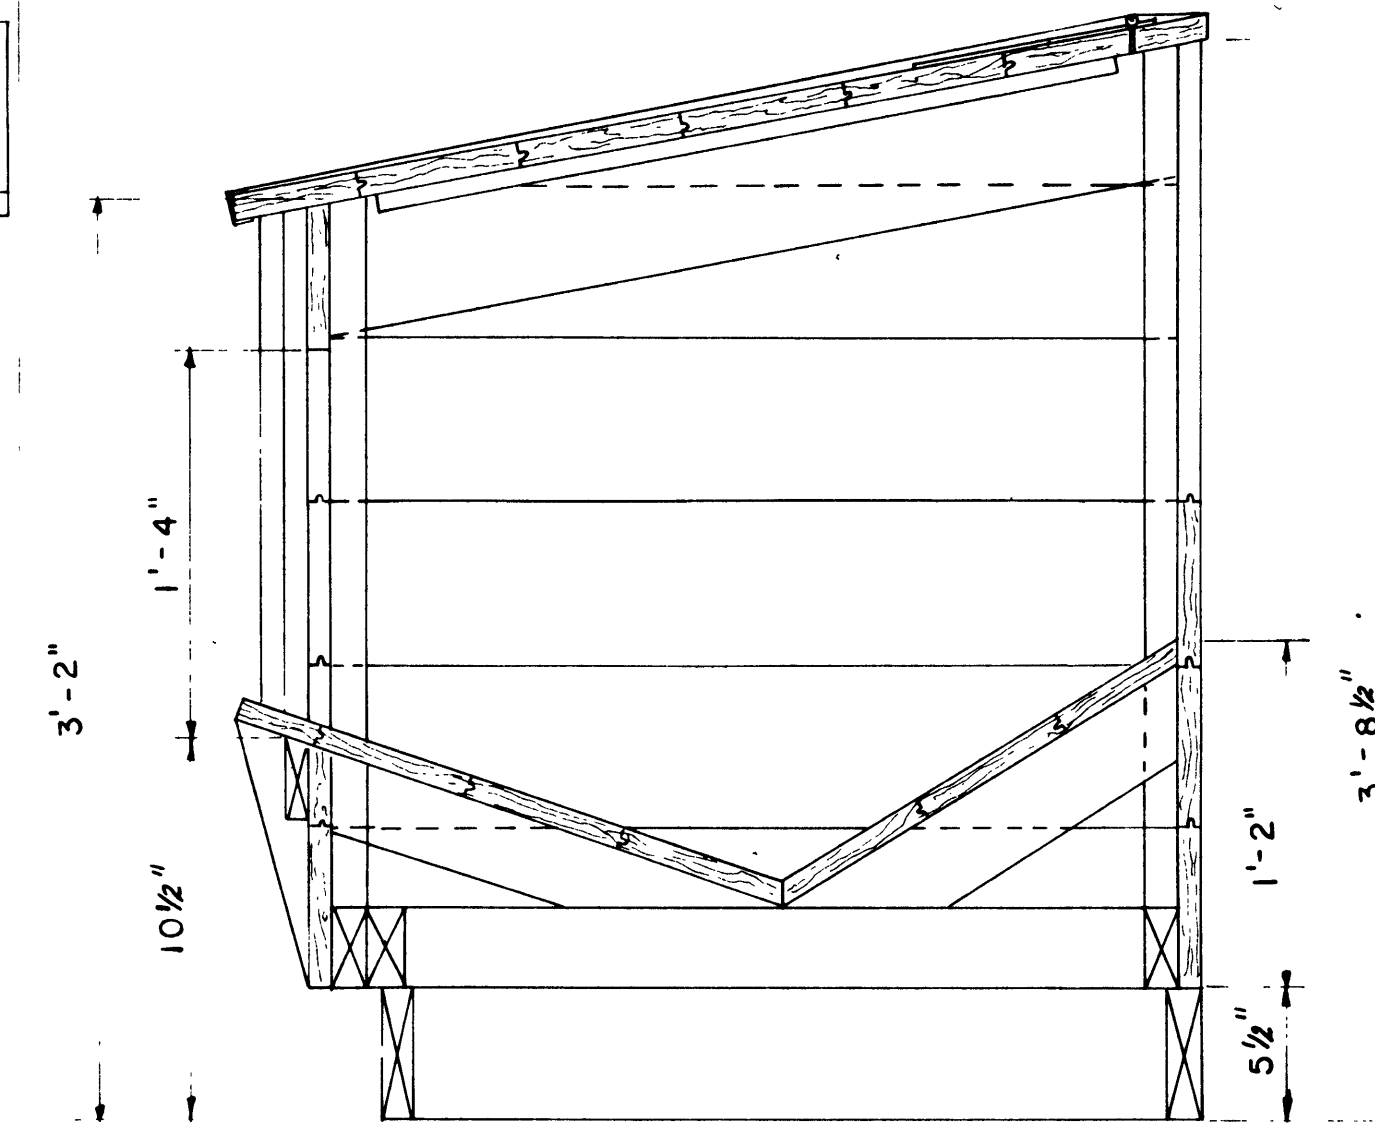


SIDE ELEVATION

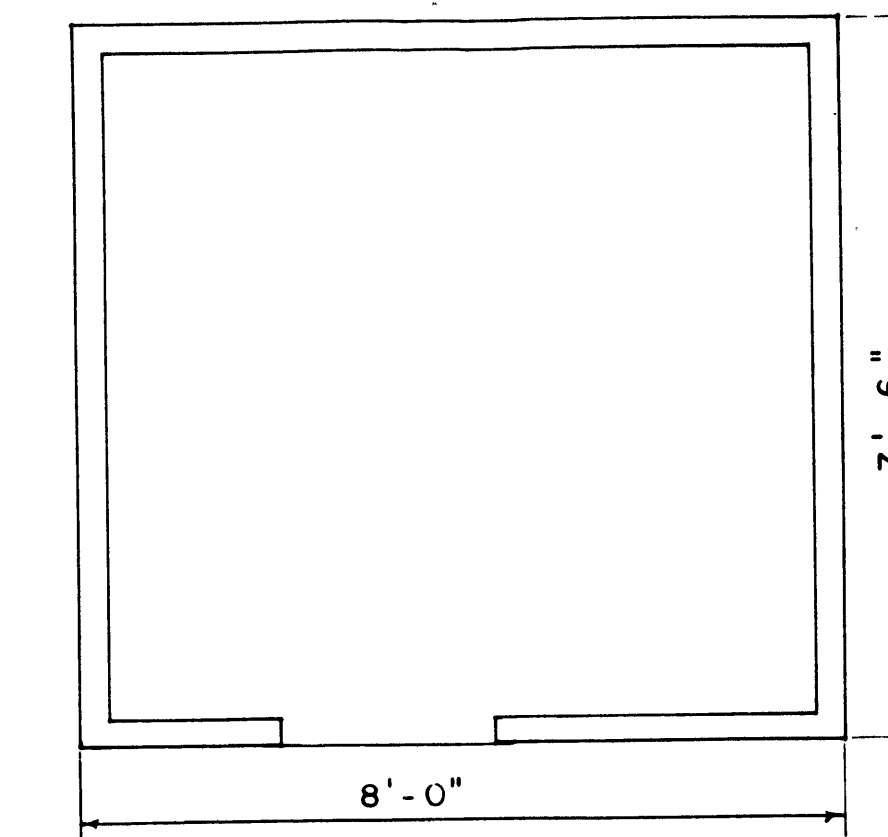


PLAN

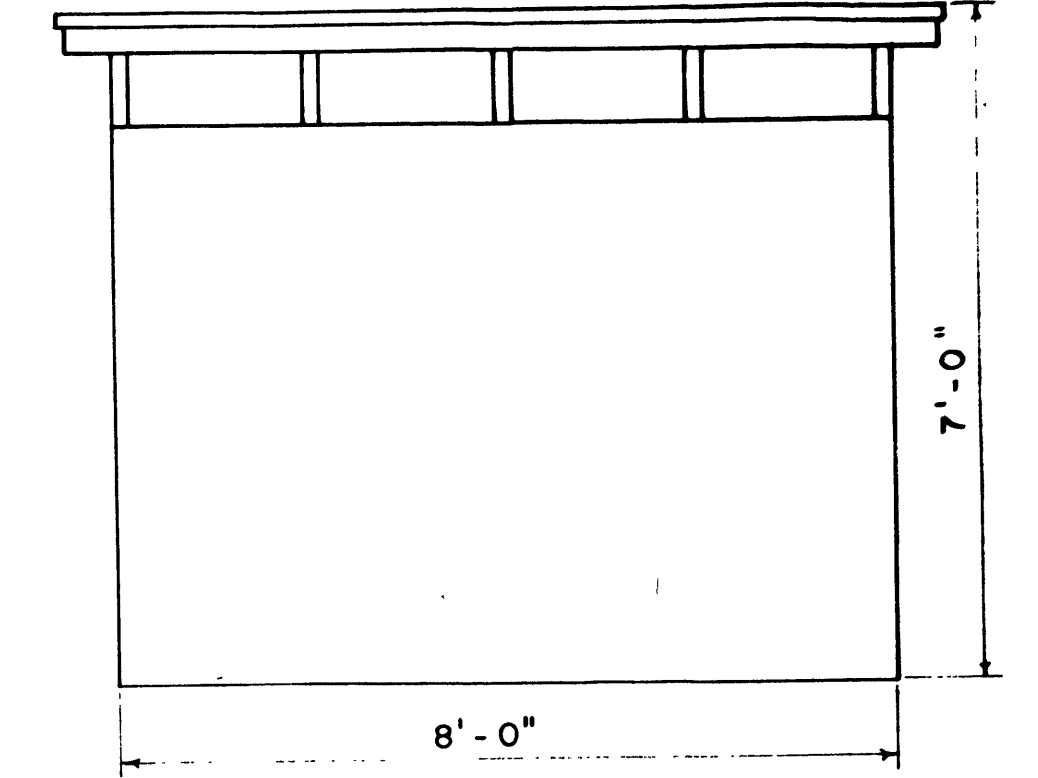

REAR ELEVATION

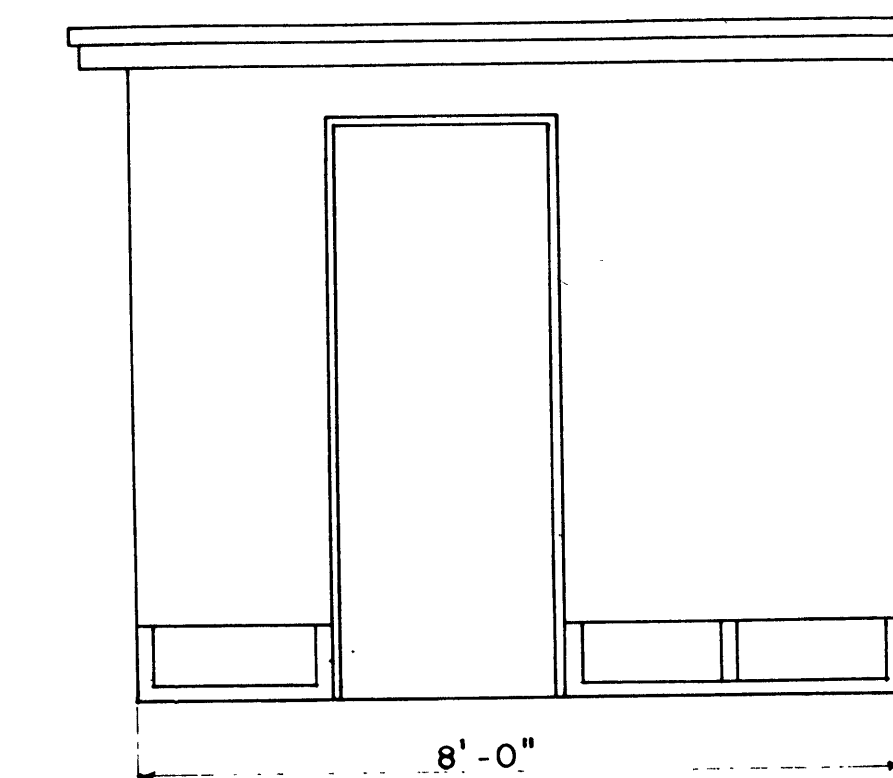


FRONT ELEVATION

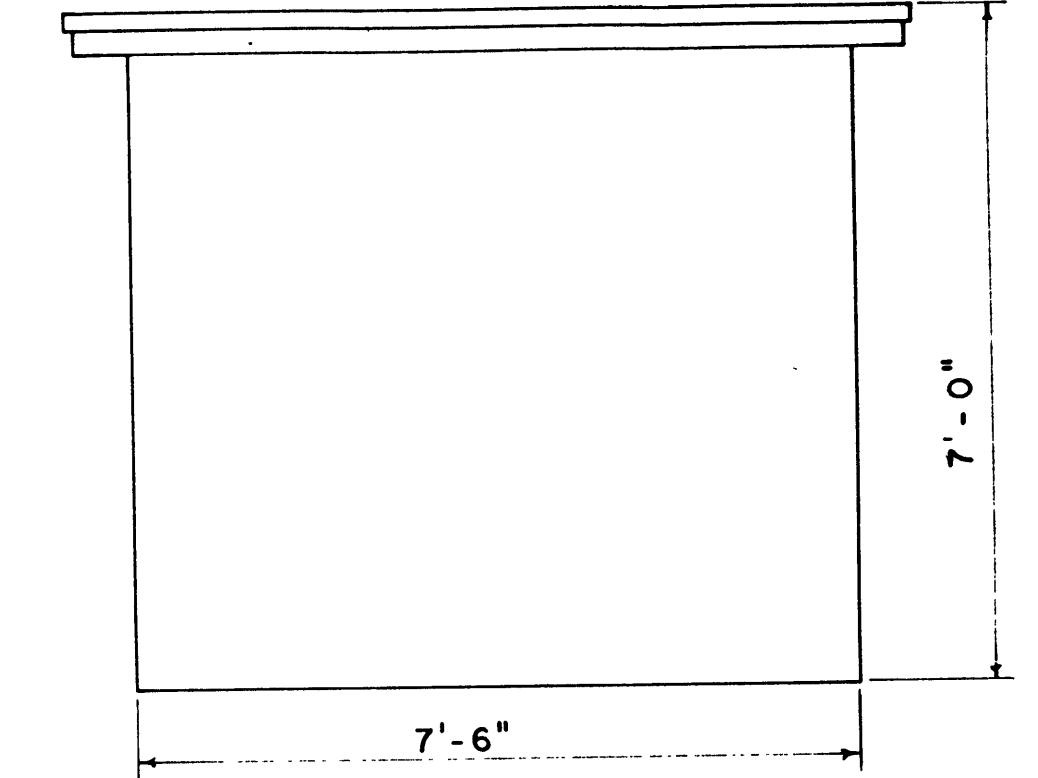


SIDE ELEVATION

VEGETABLE LOCKER SCALE: 1/2" = 1'-0"

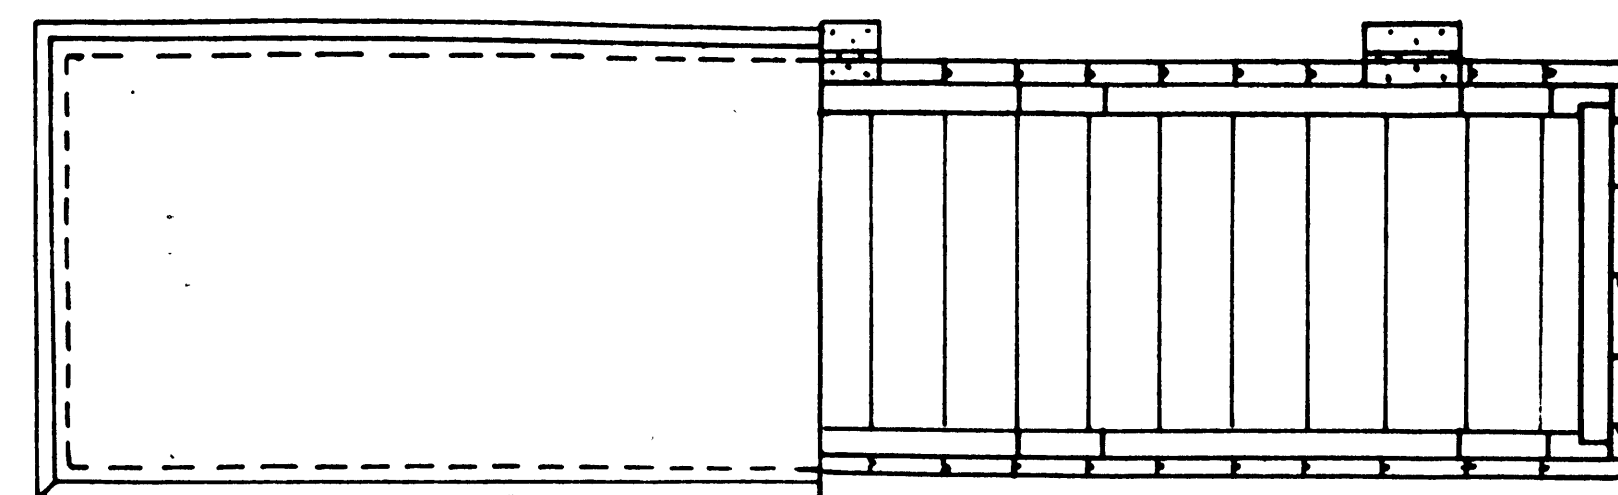


HALF PLAN

HALF PLAN LID REMOVED

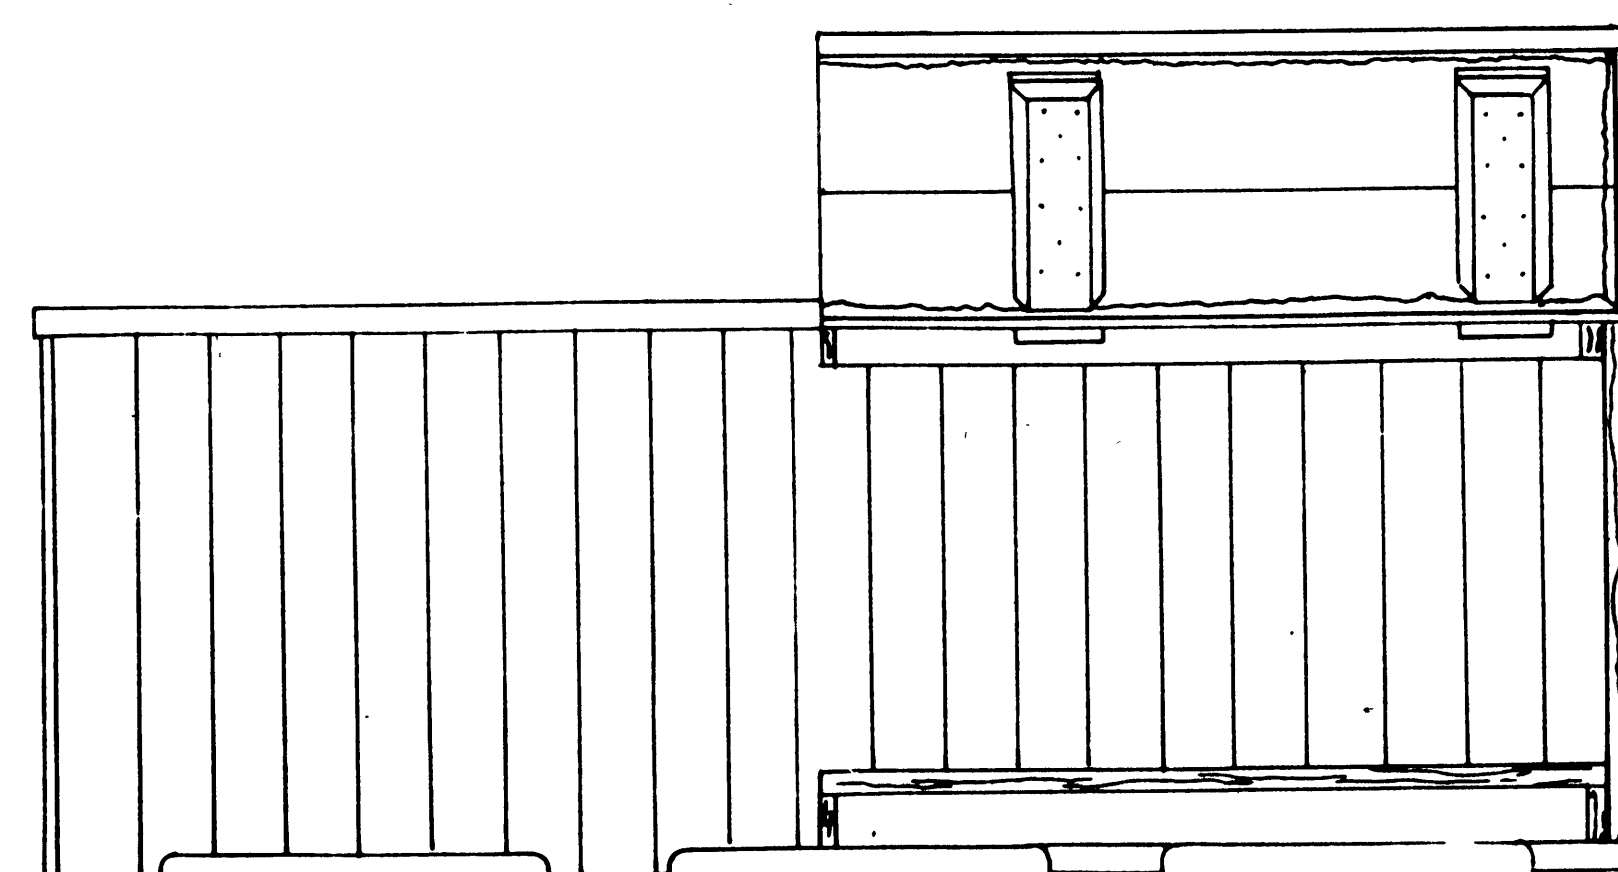


FRONT VIEW

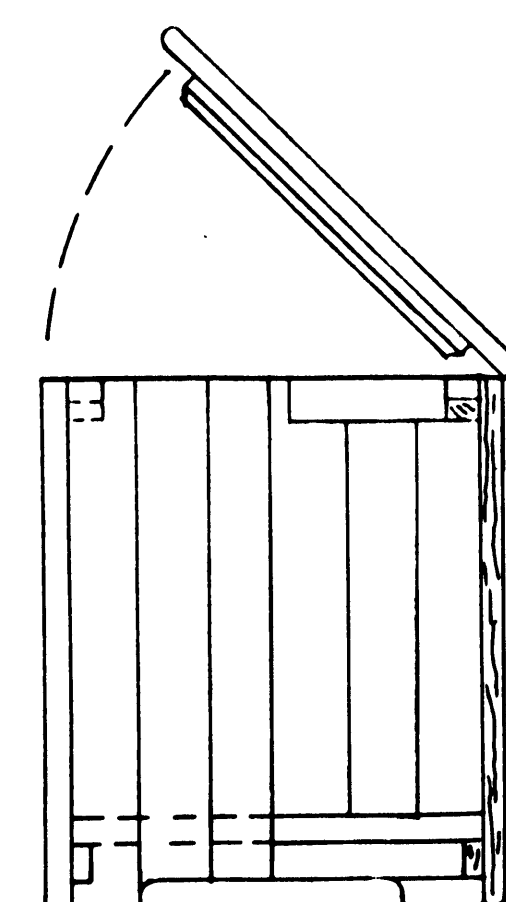


SIDE VIEW


BOX, LIFE JACKET SCALE: 1 1/2" = 1'-0"

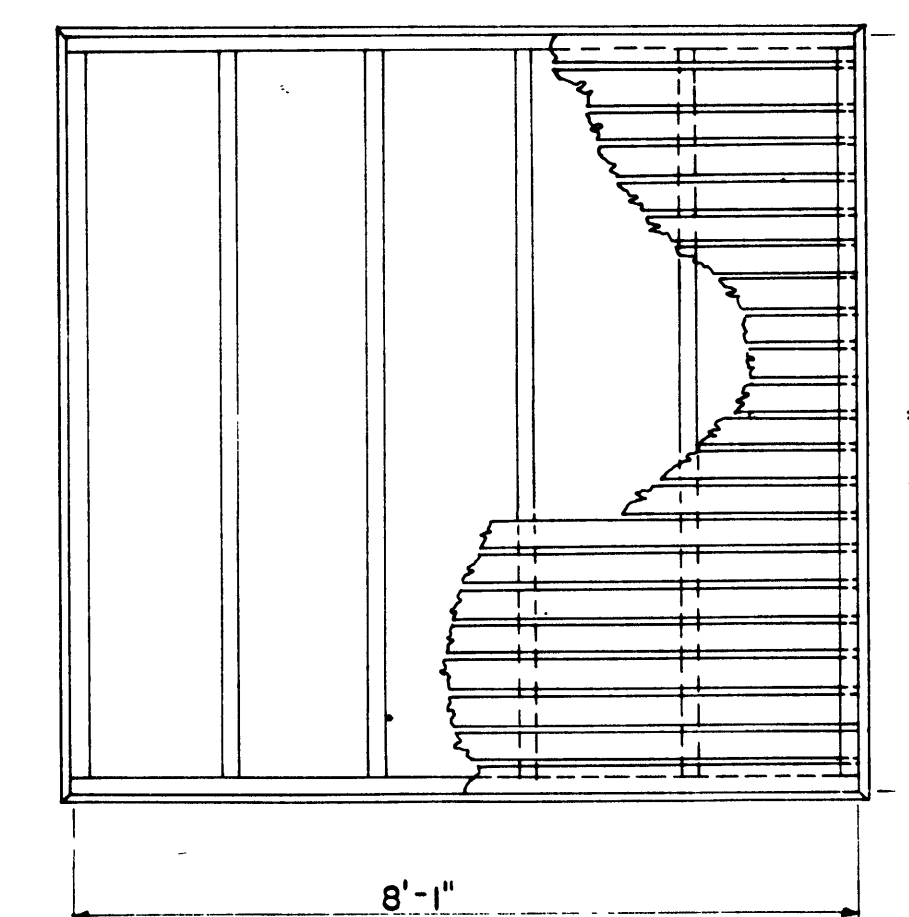


BOTTOM FRAME PLAN

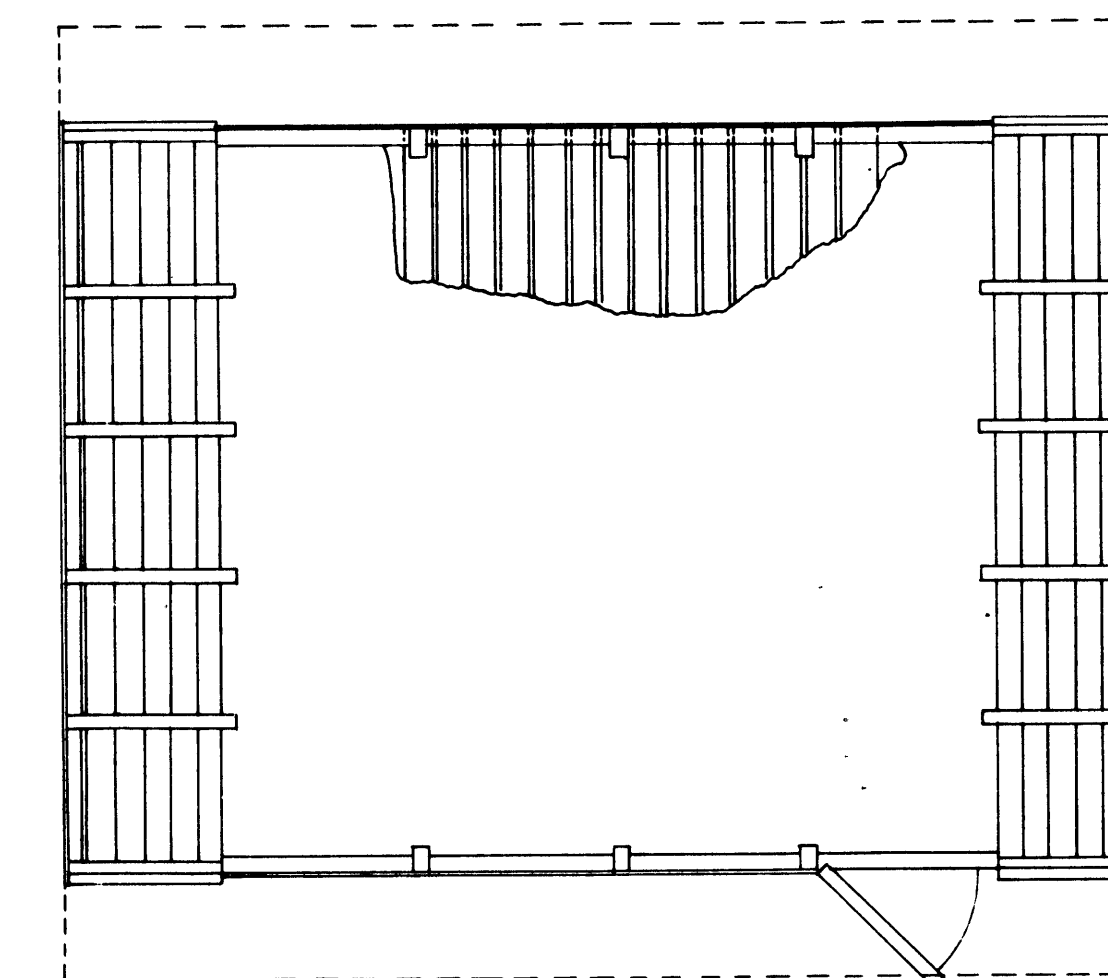

PLAN

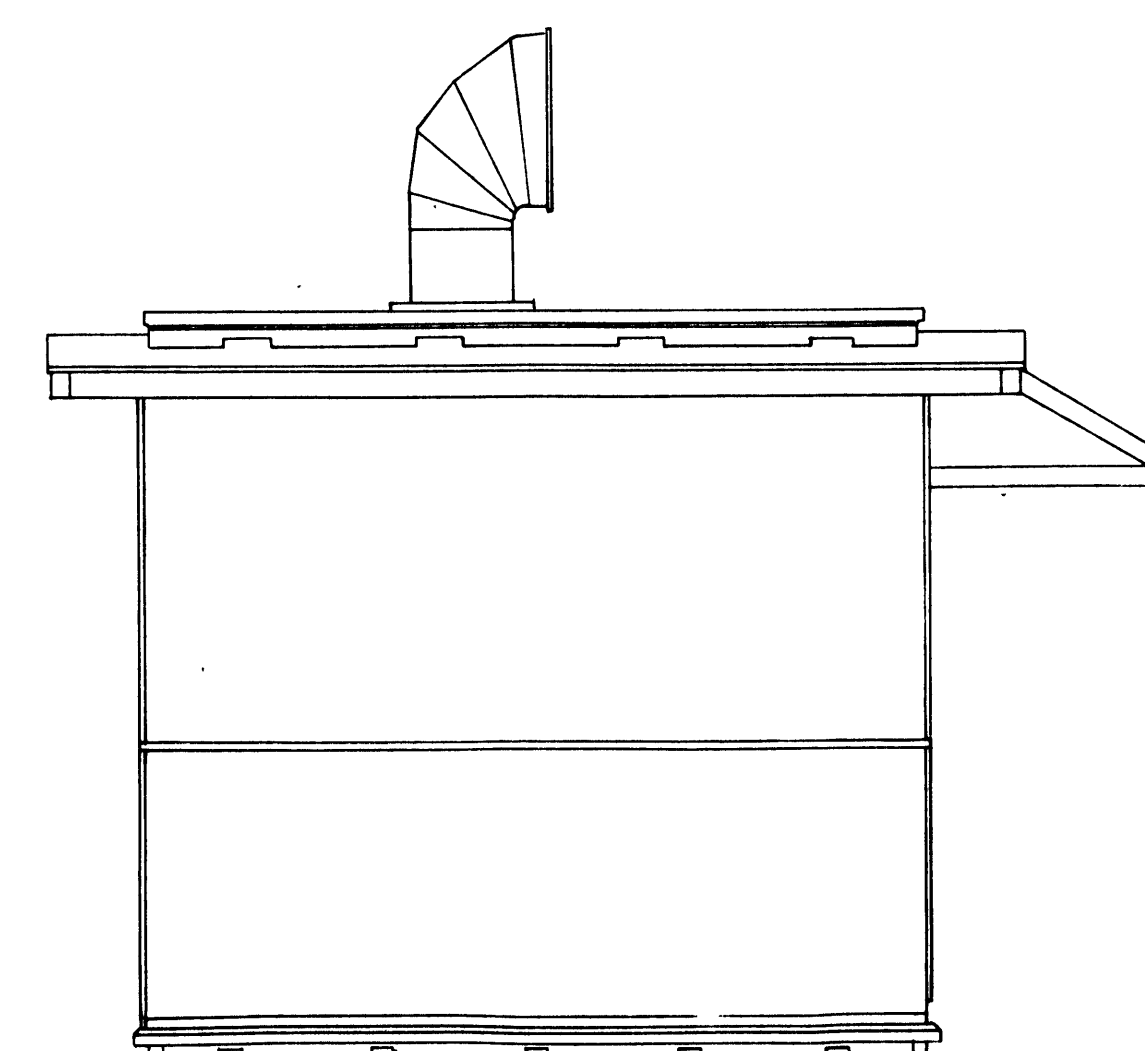

SIDE ELEVATION

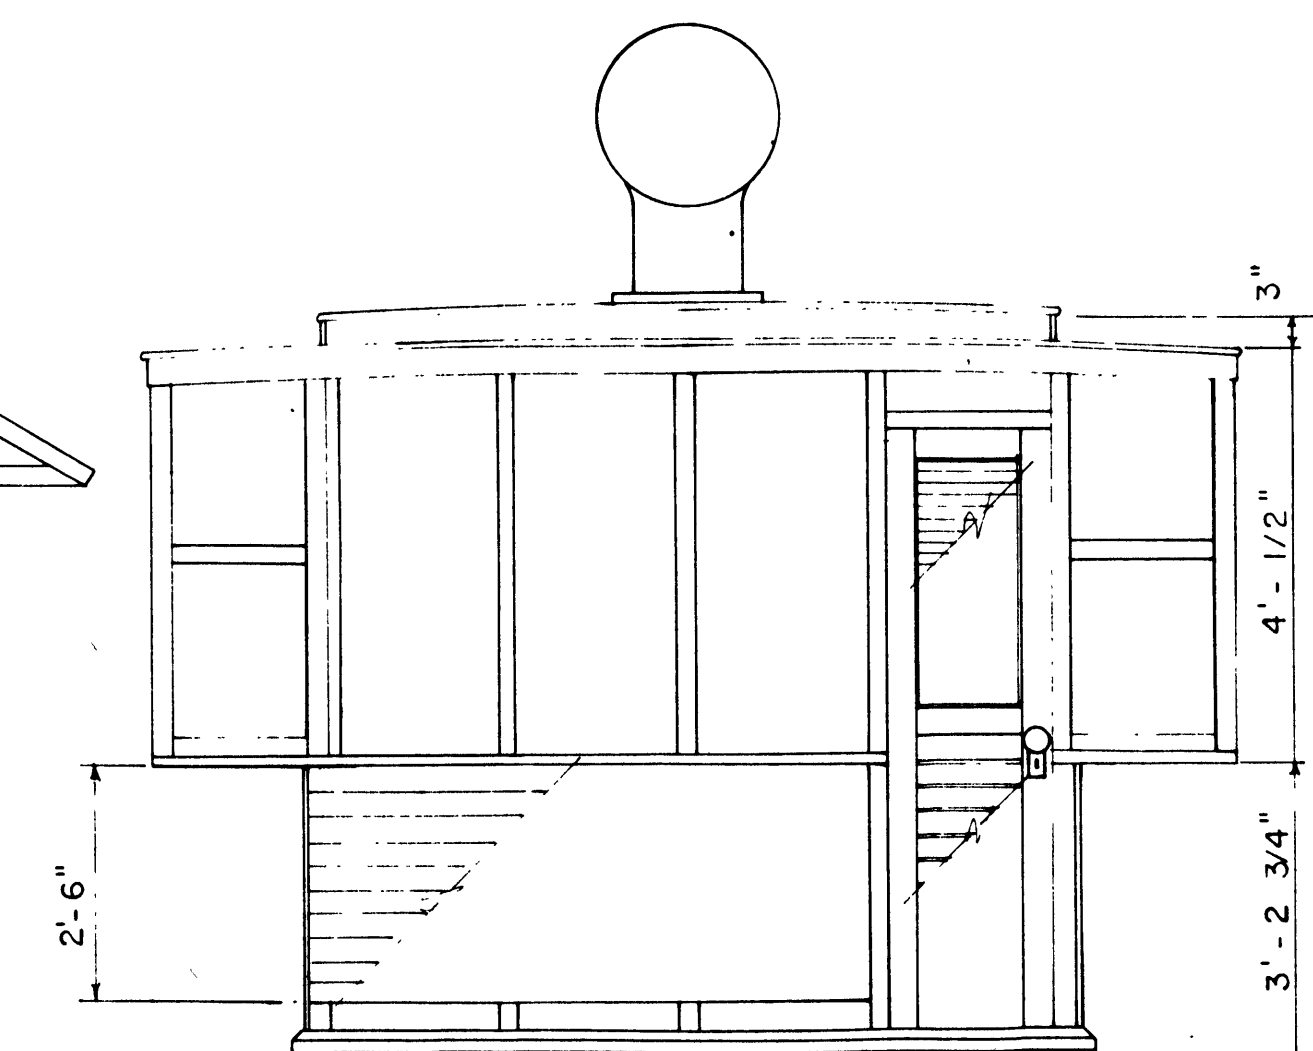

LOCKER, MEAT SCALE: 1/2" = 1'-0"

No.	Date	Description	Drawn by Tracé par	App'd by Appr. par
Revision / Révision				
A B C A Detail number B Location drawing number C Sheet number A Numéro de détail B Sur feuille no. C Numéro de feuille				
 Parks Canada Engineering and Architecture Parcs Canada Génie et architecture				
This drawing set has been prepared for model making purposes from the ISO drawings produced for the S.S. Klondike restoration project.				
Project title / Titre du projet				
MODEL DRAWING COLLECTION S.S KLONDIKE YUKON RIVER STERN WHEELER				
Drawing title / Titre du dessin				
DECK LOCKER DETAILS				
Designed by / Conception par		Approved by / Approuvé par		
Drawn by / Tracé par		Date		
Checked by / Vérifié par		Scale / Echelle		
Project asset number / Numéro du projet d'immobilisation			sheet no. / feuille no.	
Drawing reference number / Numéro de référence du dessin			9	