

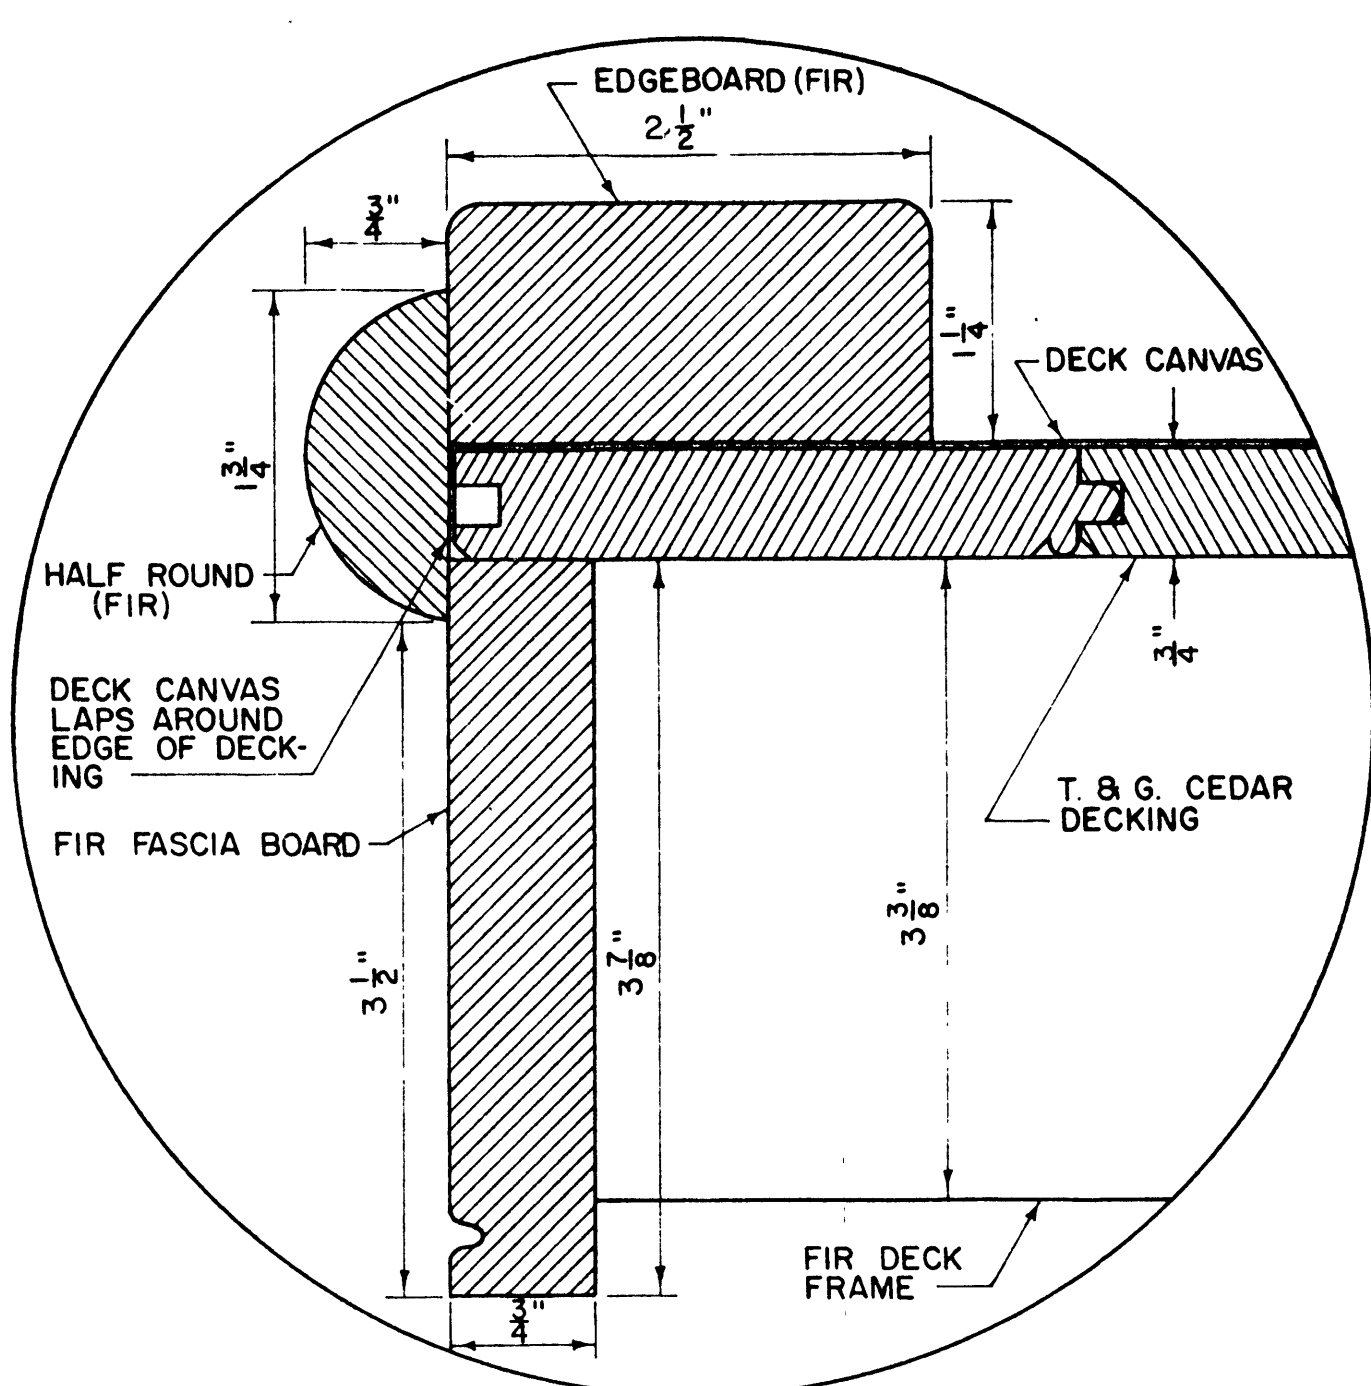


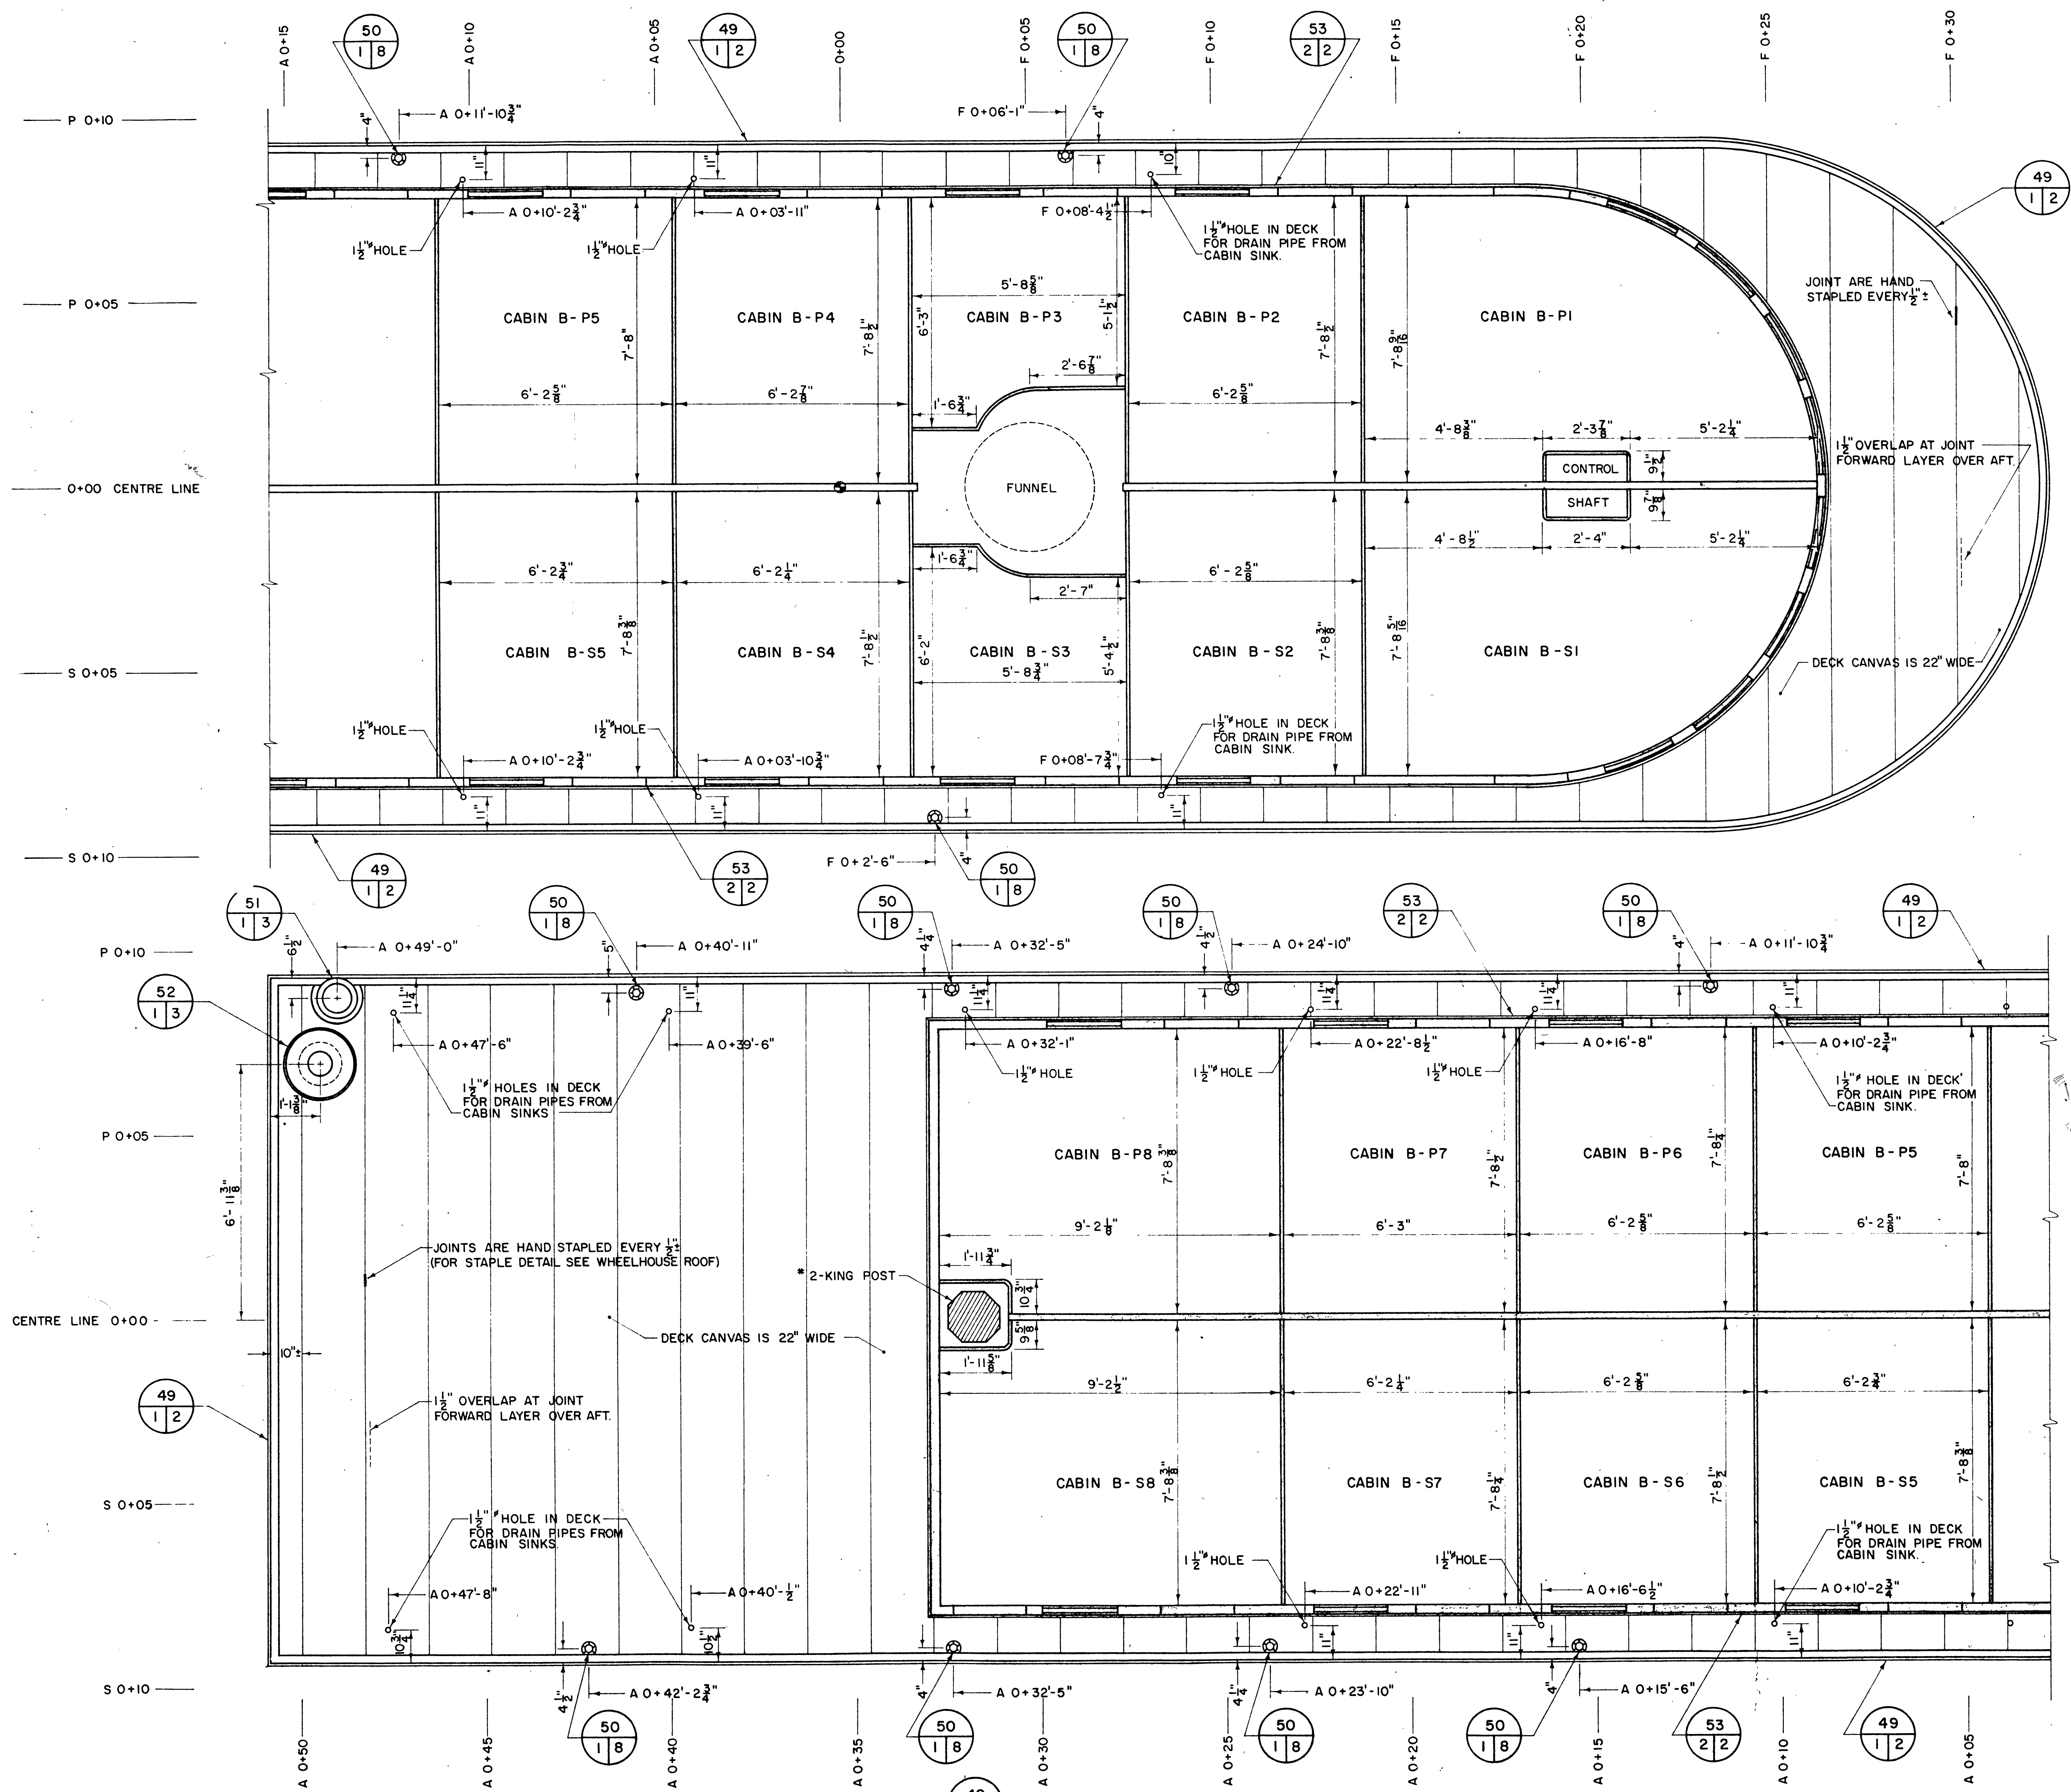

49 - EDGE Moulding
SCALE: FULL SIZE

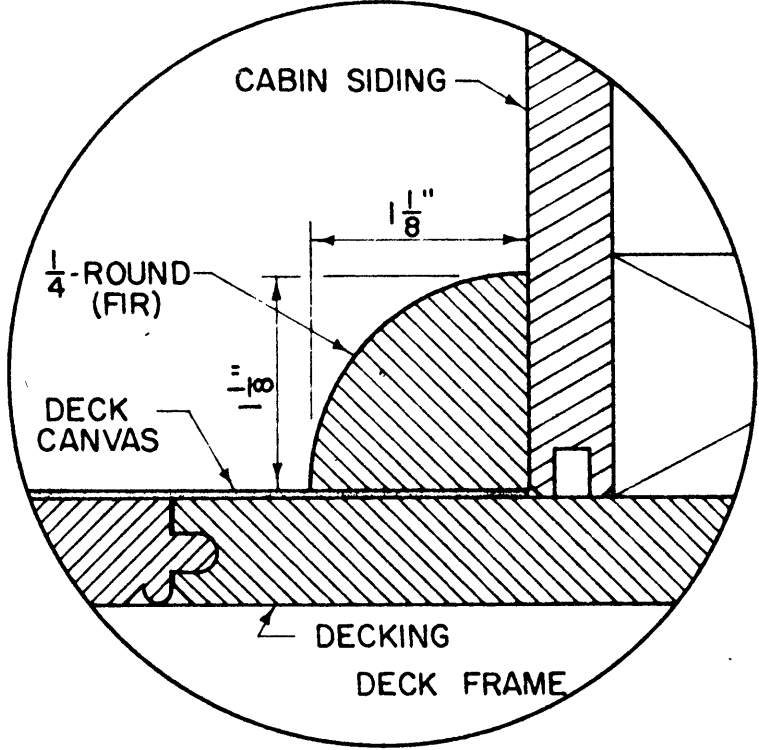

53 - 1/4 - ROUND
SCALE: FULL SIZE

A	B	C
A Detail number	B Location drawing number	C Sheet number
A Numéro de détail	B Sur feuille no.	C Numéro de feuille

Parks Canada
Engineering and Architecture
Parcs Canada
Génie et architecture

This drawing set has been prepared for model making purposes from the 150 drawings produced for the S.S. Klondike restoration project.

Project title / Titre du projet
MODEL DRAWING COLLECTION
S.S. KLONDIKE
YUKON RIVER STERN WHEELER

Drawing title / Titre du dessin
SKYLIGHT DECK LAYOUT AND DETAILS

Designed by / Conception par	Approved by / Approuvé par
Drawn by / Tracé par	Date
Checked by / Vérifié par	Scale / Echelle

Project asset number / Numéro du projet d'immobilisation	sheet no. / feuille no.
Drawing reference number / Numéro de référence du dessin	8

48 - SKYLIGHT DECK LAYOUT
SCALE: 1/2" = 1'-0"