




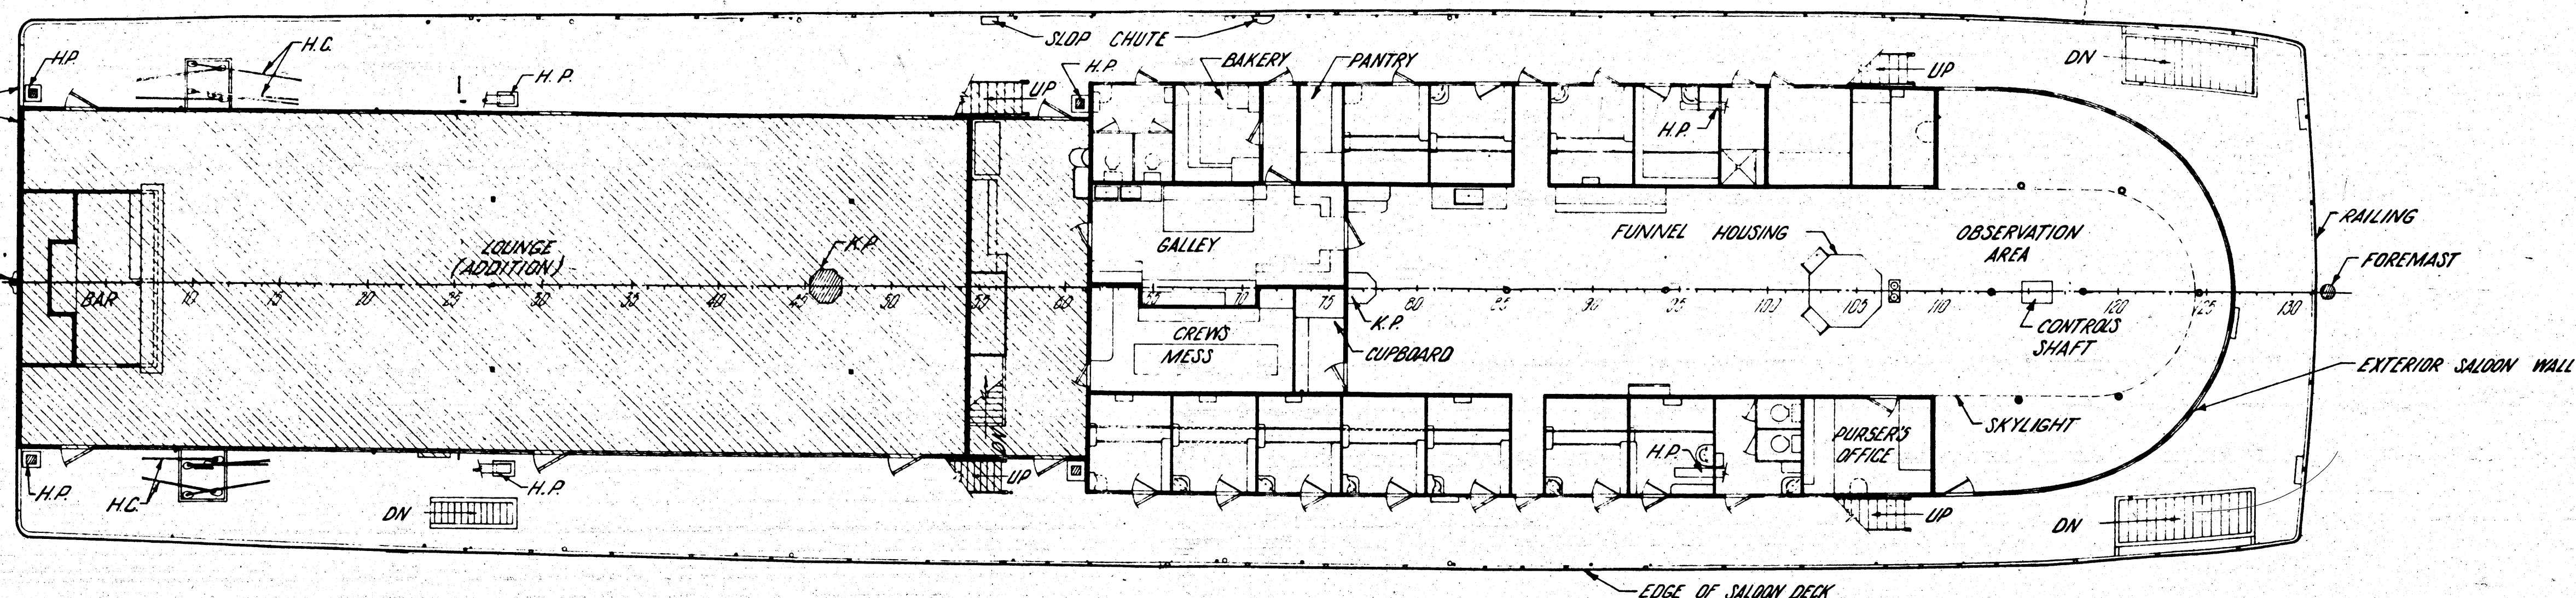

SALOON DECK

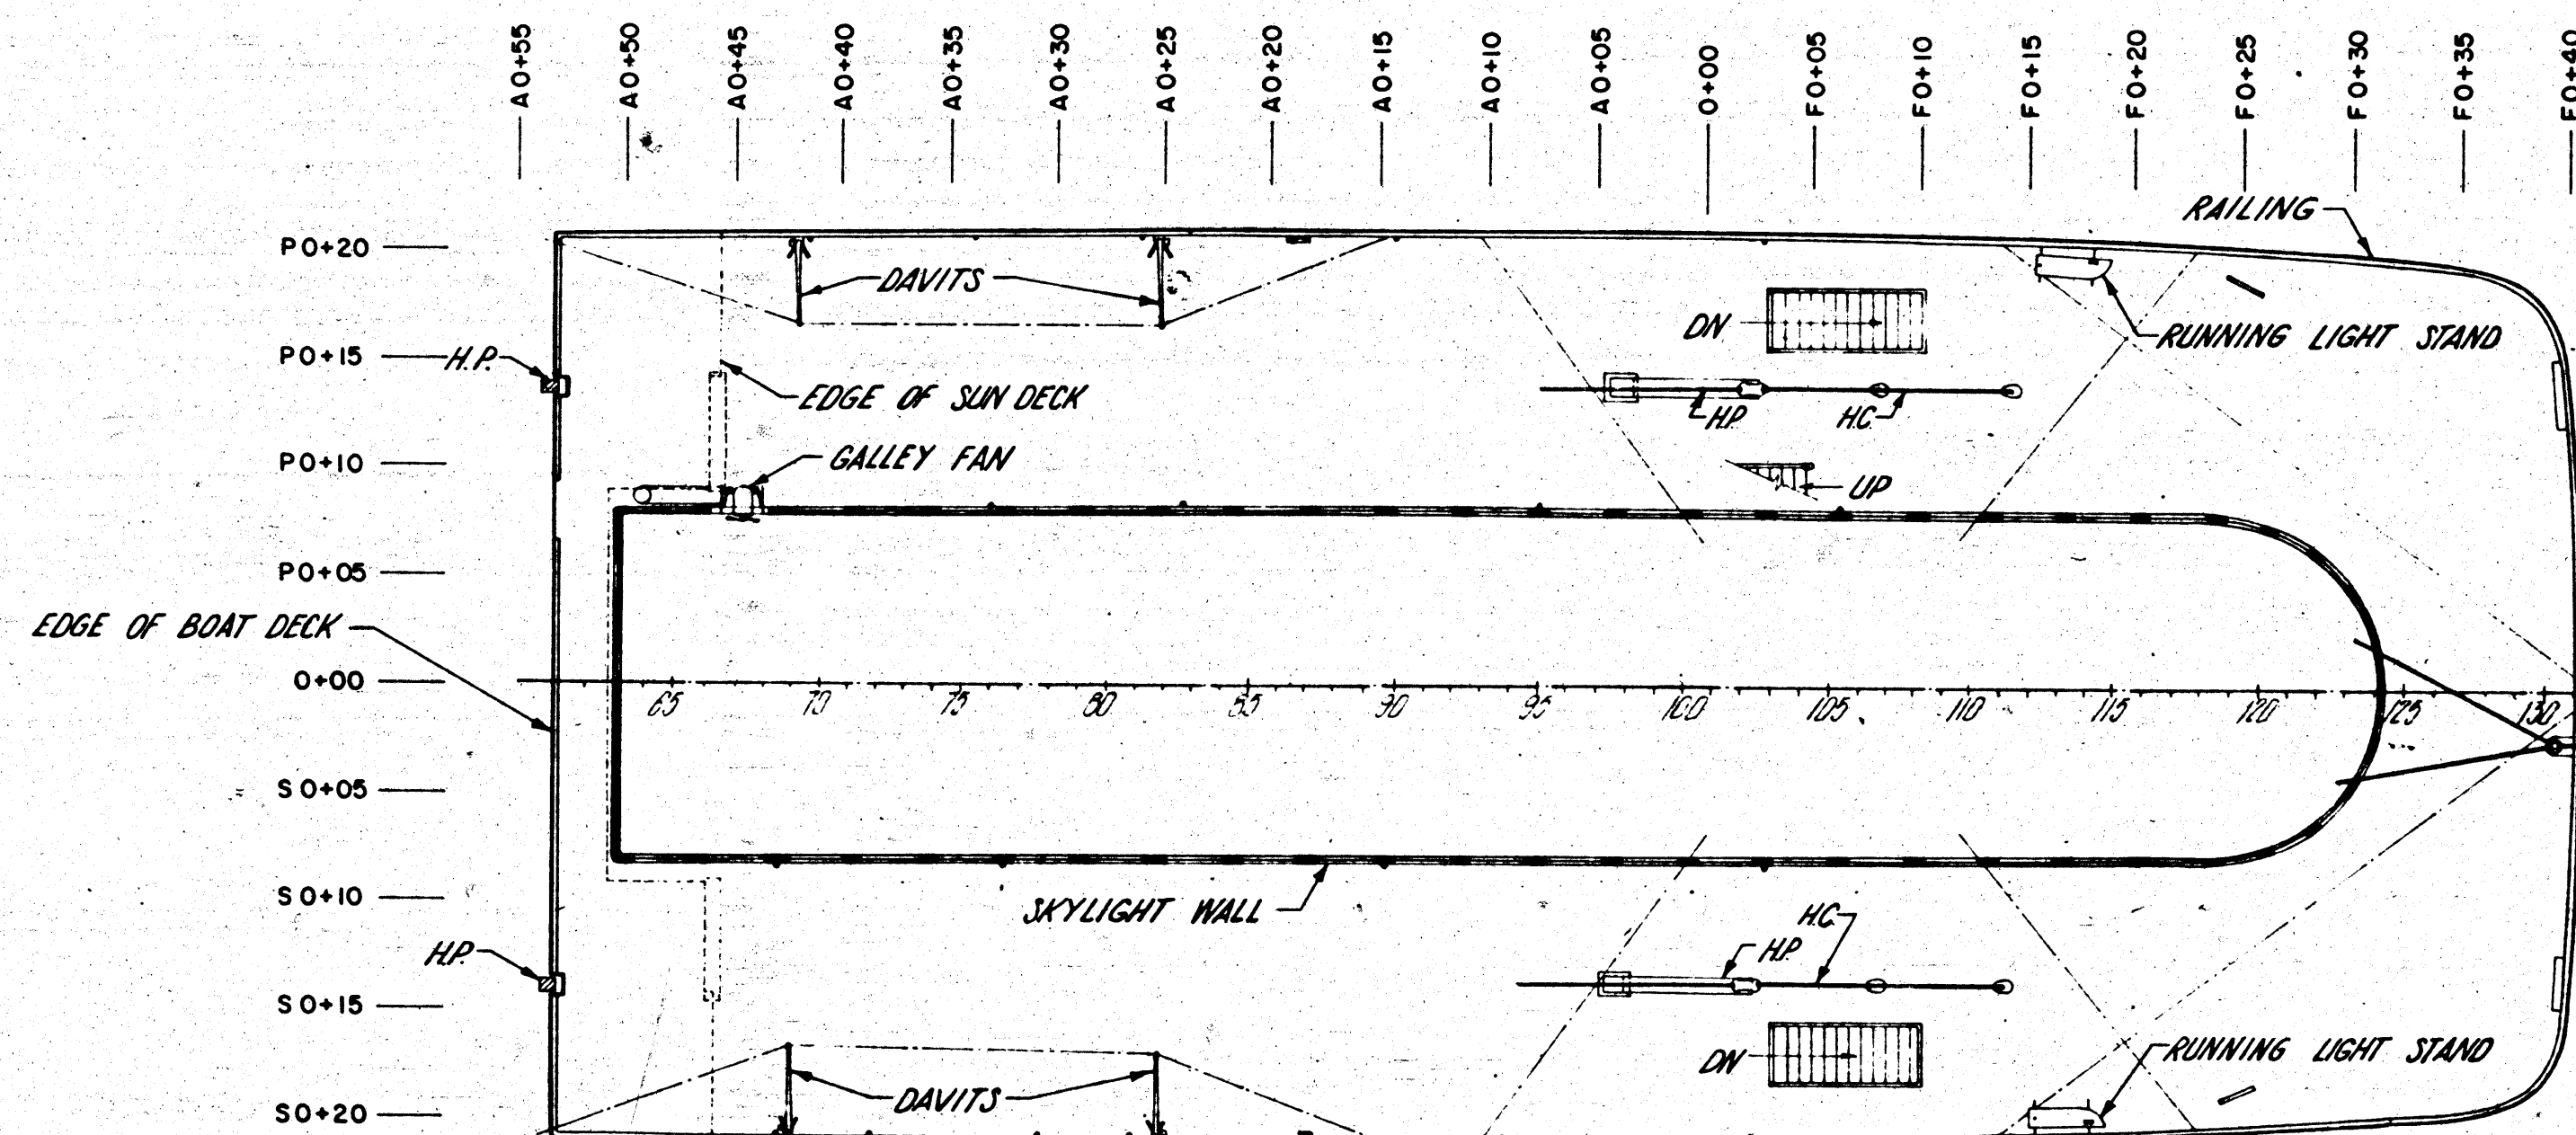


BOAT DECK

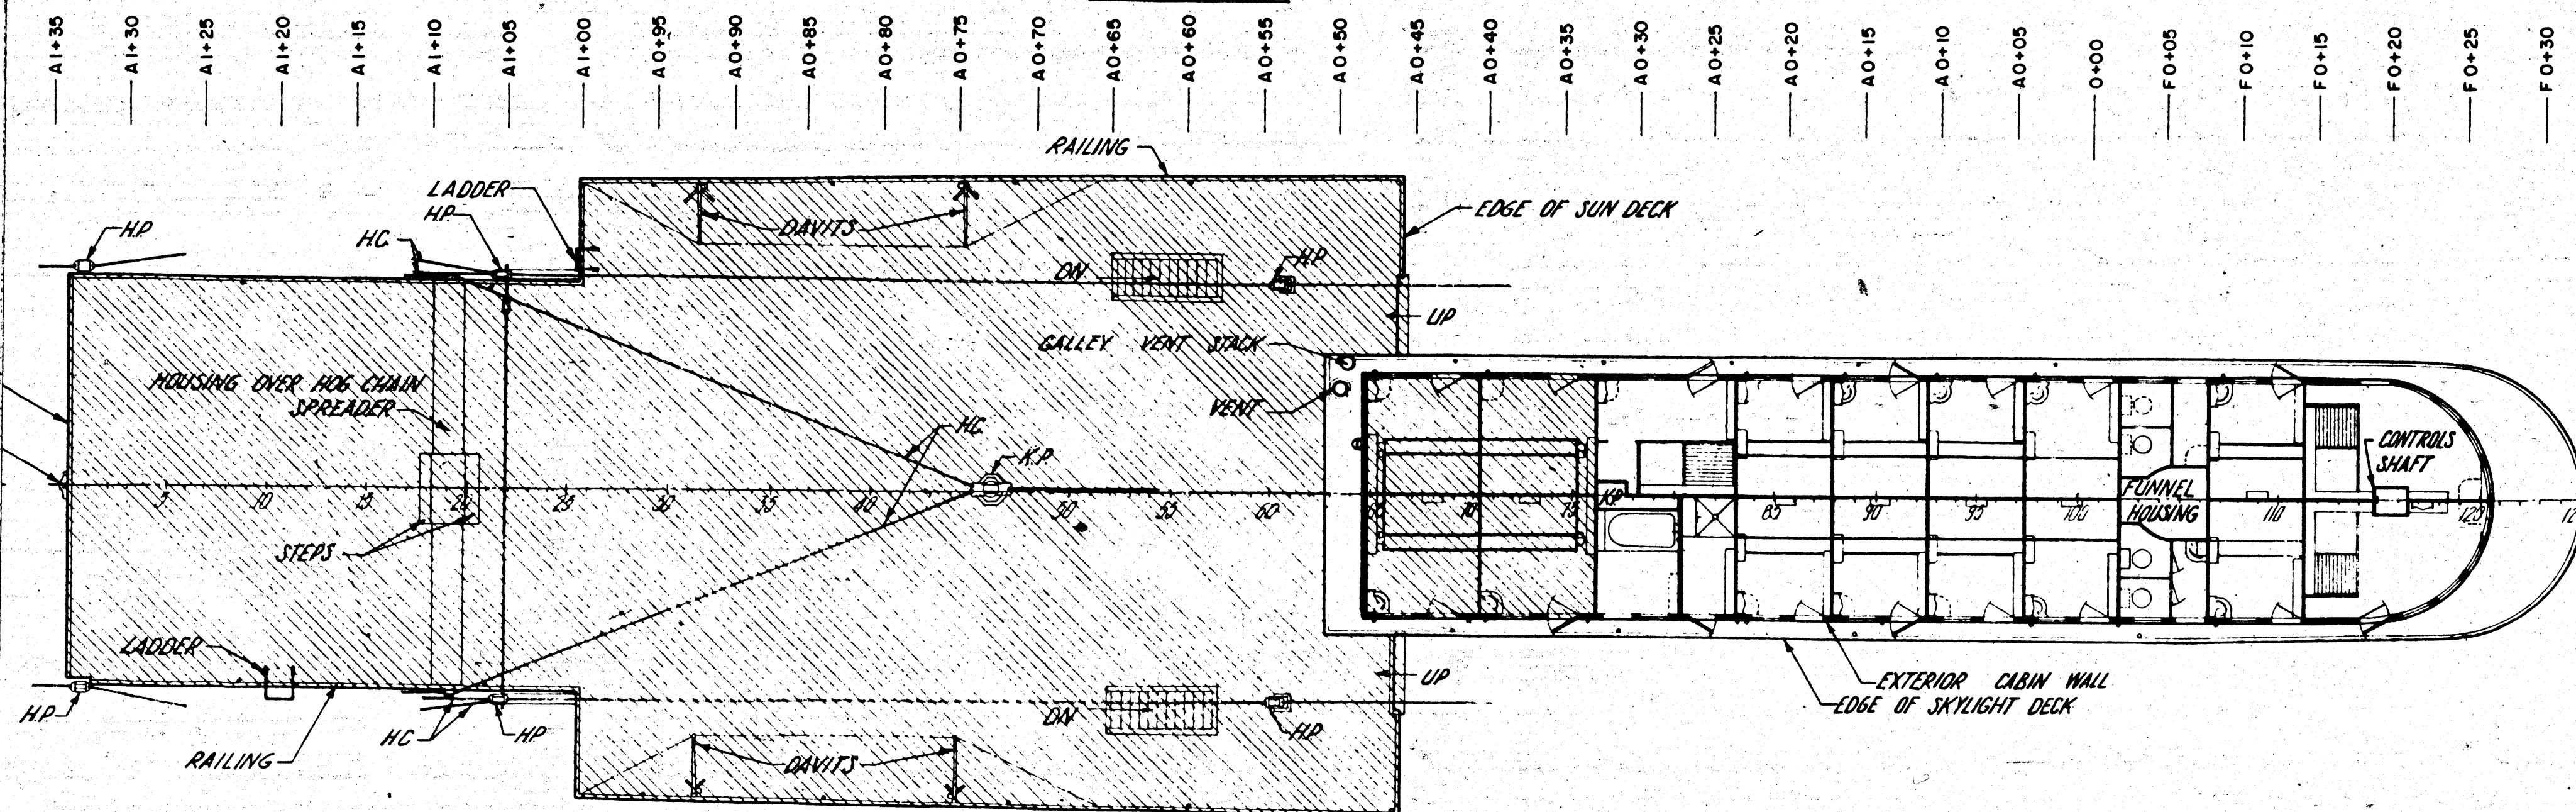


SUN DECK AND SKYLIGHT DECK

I HAVE REVIEWED THIS TEXT / THESE DRAWINGS AND HAVE NO OBJECTION FROM MY DISCIPLINE'S POINT OF VIEW TO THE CONTENTS AS A CONCEPT, PRELIMINARY/FINAL /AS BUILT/ MAINTENANCE / DESIGN SUBMISSION. SUBJECT TO COMMENTS ATTACHED.


DISCIPLINE	SIGNATURE	DATE
Arch	J.P. Henry	6/16/79
MECH		12/6/79
Maine	A. Balow	12/6/79
Hunt	A. E. Egan	12/6/79
TECHNICAL CAPTAIN	W. K. Egan	12/6/79
CLIENT RECEIVED		
CLIENT APPROVED		

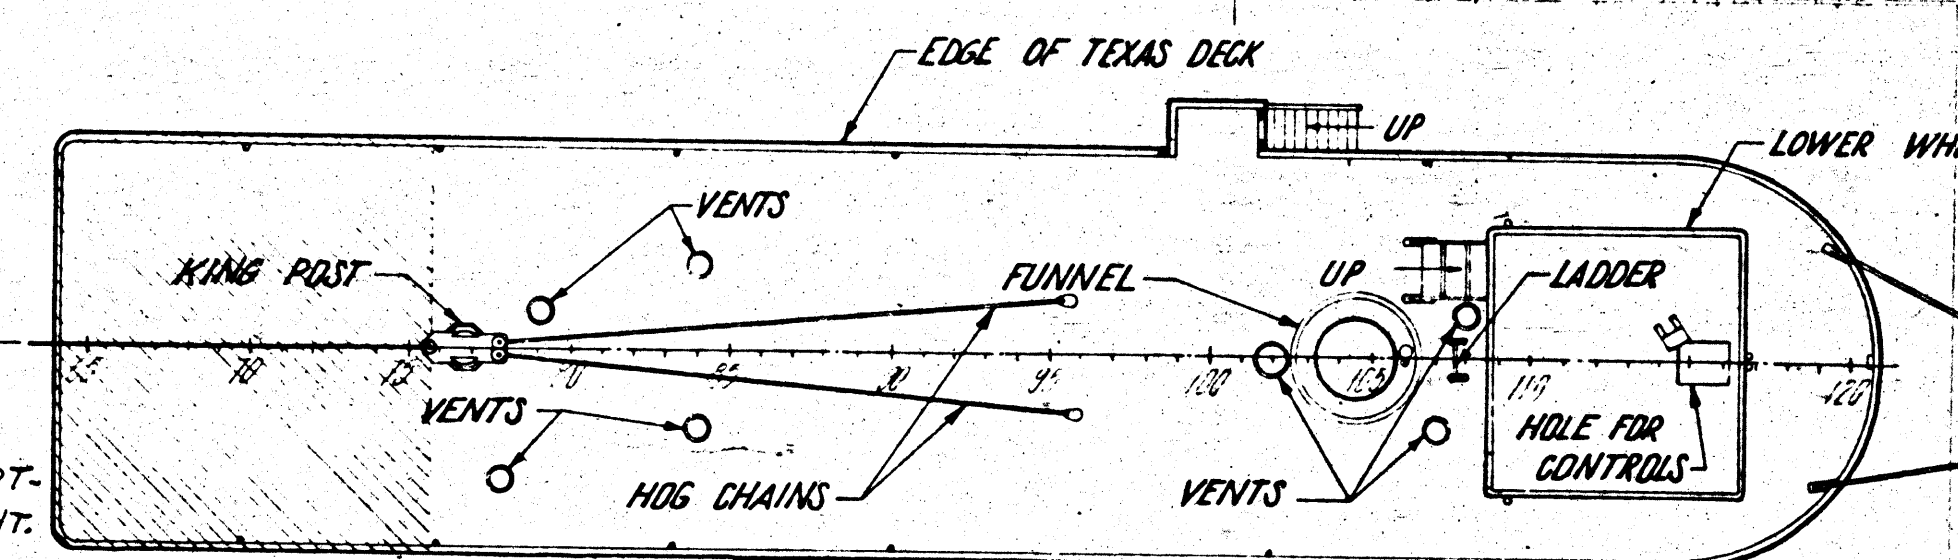

TEXAS DECK

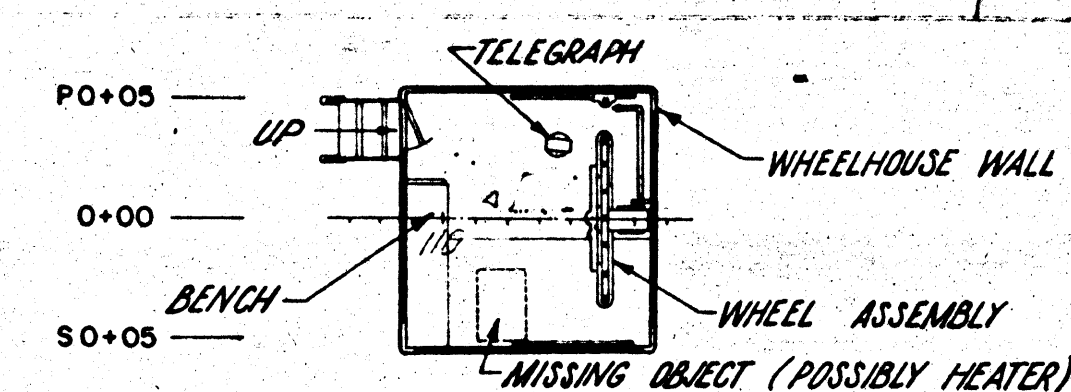

WHEELHOUSE

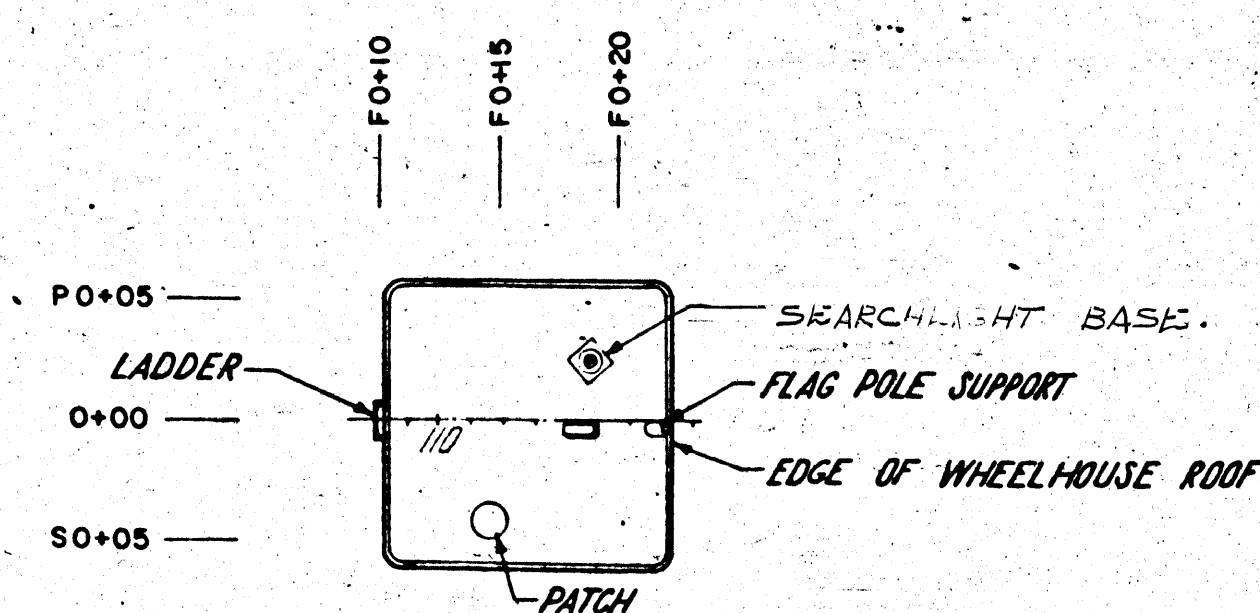

WHEELHOUSE ROOF

AREAS CROSSHATCHED WERE REMOVED

